

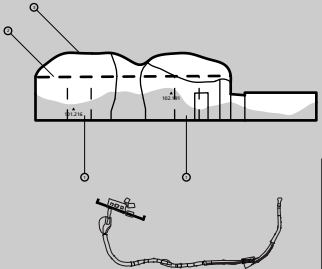


NOTES	
1	Columns not seen by the TMP but reported by Carter.
2	Approximate line of original ceiling.
3	Collapsed ceiling.
4	Plan not seen by TMP but shown in Banister's plan.

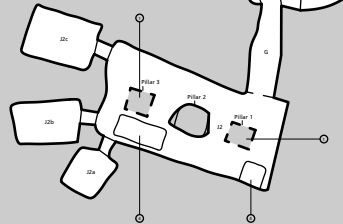

KV 20 - Thutmose I and Hatshepsut  
 Plan, sections 1:125  
 Dyn. XVIII  
 Sheet 39/72 - KV 20 (1/2)

**KV 20 - Thutmes I  
and Hatshepsut** Dyn. XVIII  
Axonometric

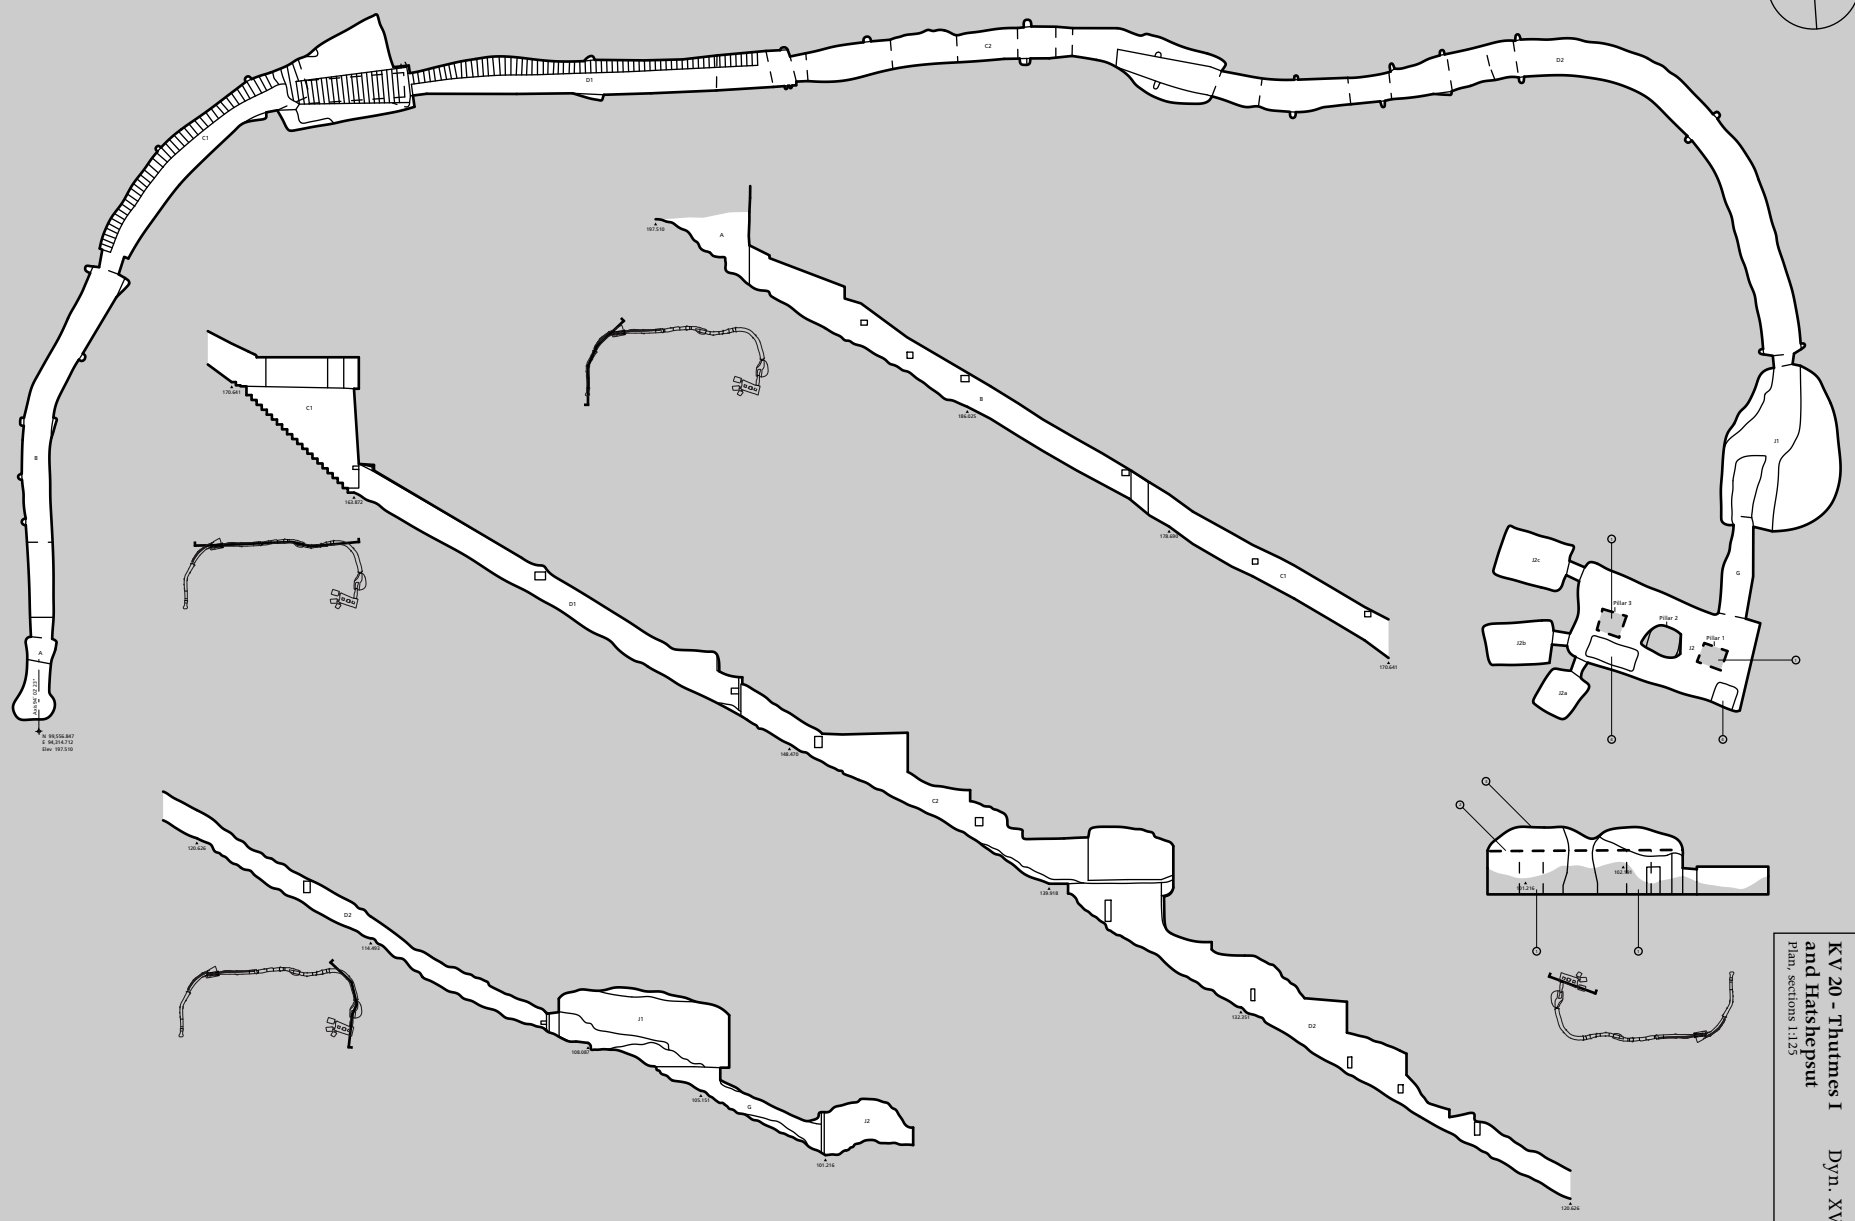