


NOTES	
1.	Modern concrete shelter protecting entrance from falling rock.
2.	Precinct stairs badly damaged.
3.	Modern steps.
4.	Unexcavated debris.
5.	Sarcophagus rests on limestone piers placed in situ.
6.	Shallow pits on floor.



KV 35 - Amenhetep II Dyn. XVIII
Axonometric

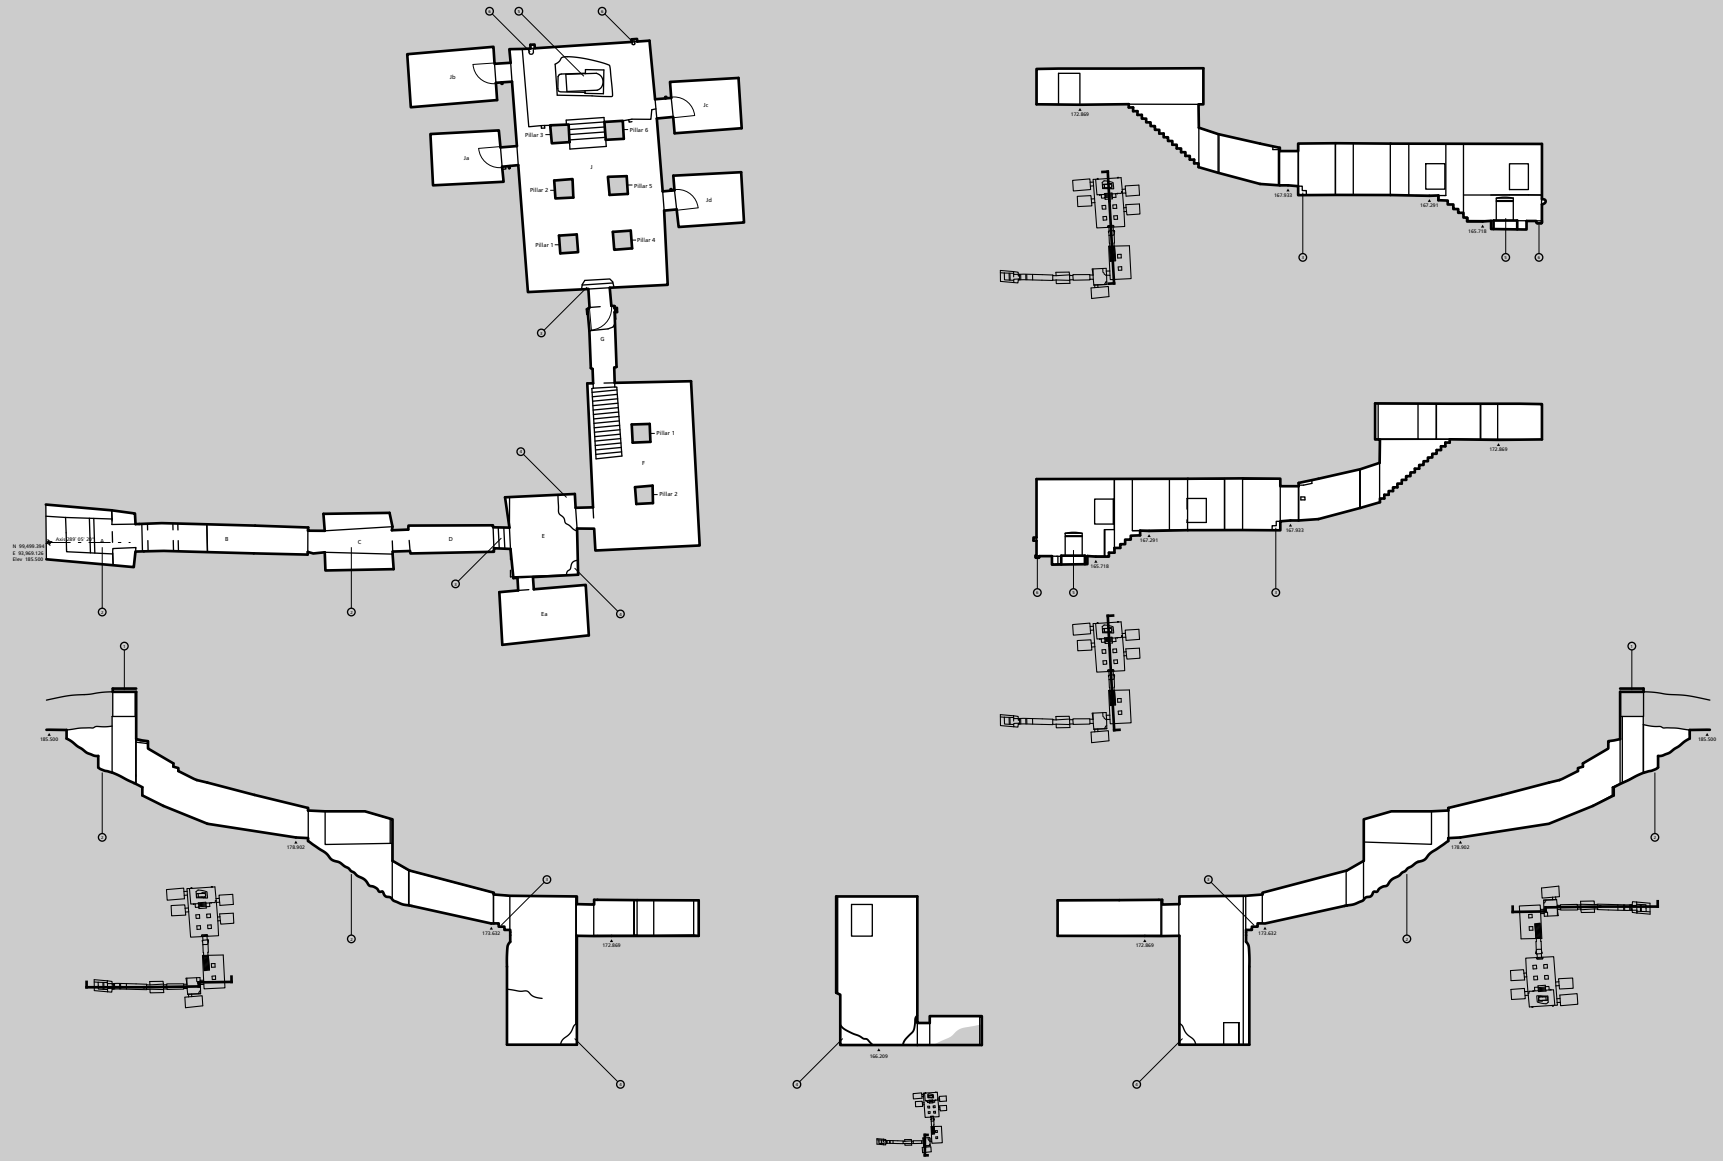