
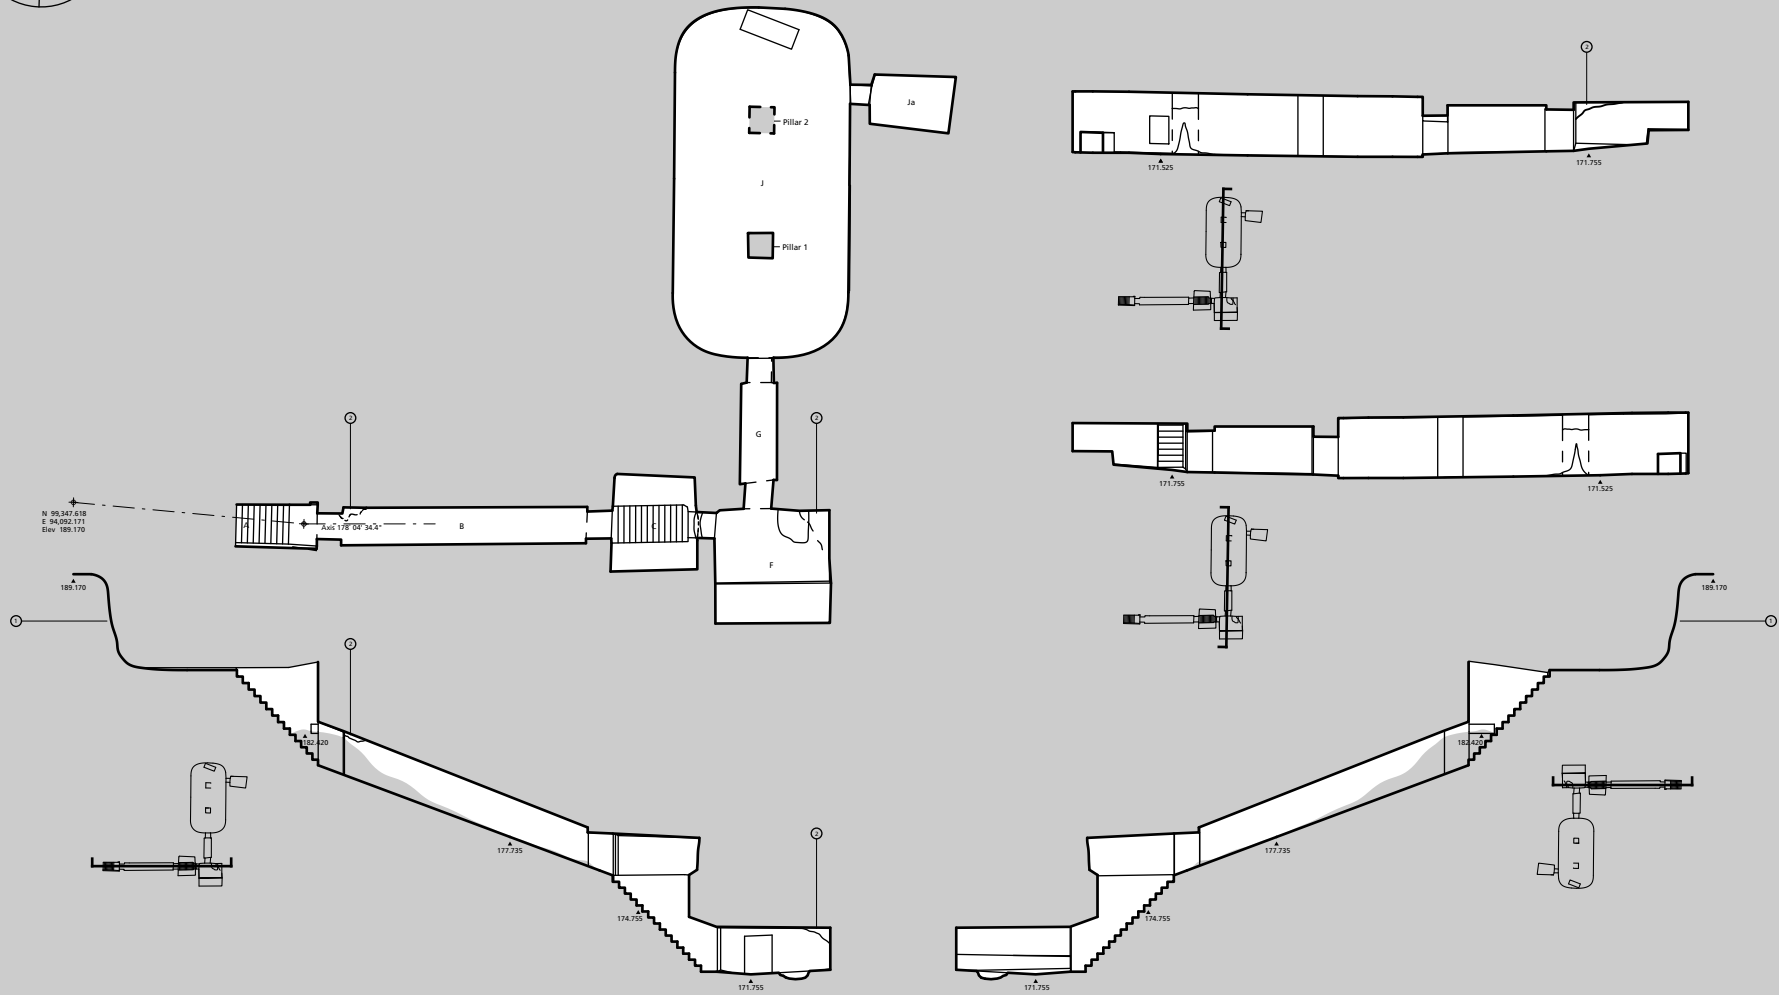


KV 42 - Dyn. XVIII  
 Hatshepsut Meryet-Ra  
 Plan, sections 1:125

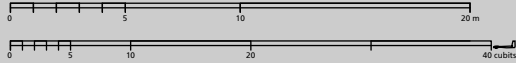

NOTES	
1	Modern rubble retaining wall.
2	Unfinished cutting of ceiling.